


1
 211
 1/4"=1'-0"

first floor plan

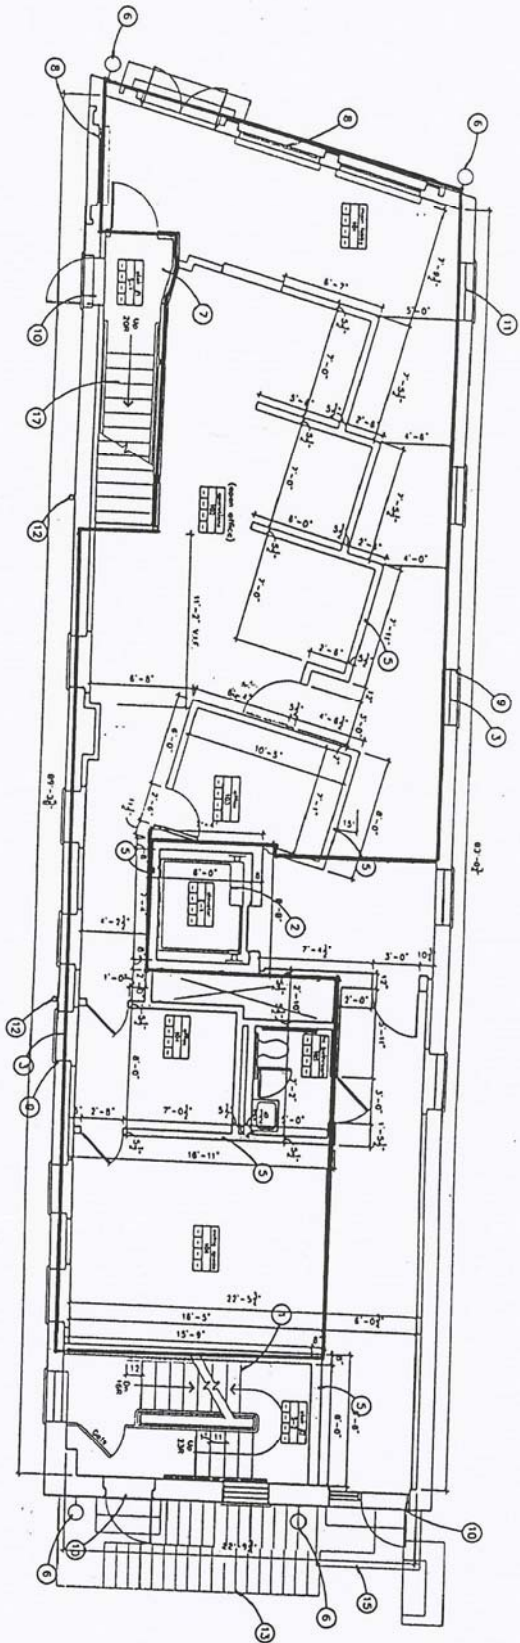

Matthew L. Bernard
 71 Arch Street
 Greenwich CT
 06830

Phone: 203 672-1636
 Fax: 203 672-1981
 Mailing: Contact.com